




Survey Information	
Site boundary	Transect route

Bat Transect - Results	
	Brown long-eared bat (2)
	Common pipistrelle (17)
	Soprano pipistrelle (26)
	Myotis sp. (1)
	Natterer's bat (3)
	Noctule bat (12)

Source:
Ordnance Survey © Crown copyright 2025, All rights reserved. License Number 100049837.

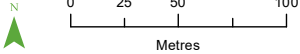

PROJECT TITLE

STORENGY UK - STUBLACH SITE

DRAWING TITLE


Figure 1. Bat Transect Results Transect 1, Visit 1 - May 2025

VER	DATE	REMARKS	Drawn	Checked
1.1	08/08/25	Bat Transects	MP	ES

DRAWING NUMBER:

PeakEcology/StoreEnergyStublach/BatTransectTransect 1

peakecology ECOLOGICAL CONSULTANTS	Arden House, Deepdale Business Park, Bakewell, Derbyshire, DE45 1GT. www.peakecology.co.uk		DATUM	OSGB
			PROJECTION	BNG
			PLOT SIZE	A3
			SCALE	1:3,500

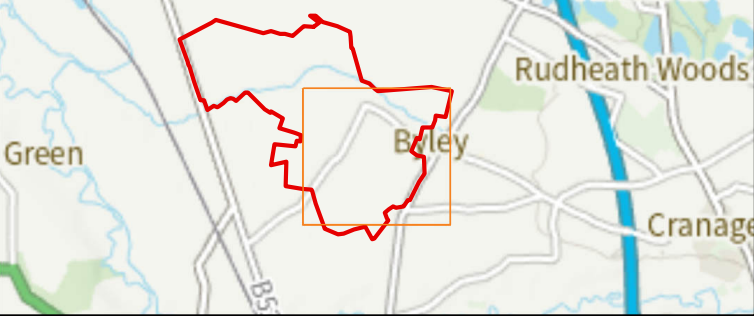

Survey Information	
Site boundary	Transect route

Bat Transect - Results	
	Brown long-eared bat (0)
	Common pipistrelle (16)
	Soprano pipistrelle (13)
	Myotis sp. (1)
	Natterer's bat (0)
	Noctule bat (1)

Source:
Ordnance Survey © Crown copyright 2025, All rights reserved. License Number 100049837.

N

0 25 50 100
Metres

PROJECT TITLE

STORENGY UK - STUBLACH SITE

DRAWING TITLE


Figure 1. Bat Transect Results Transect 2, Visit 1 - May 2025

VER	DATE	REMARKS	Drawn	Checked
1.1	08/08/25	Bat Transects	MP	ES

DRAWING NUMBER:

PeakEcology/StoreEnergyStublach/BatTransectTransect 2

peakecology LIMITED ECOLOGICAL CONSULTANTS	Arden House, Deepdale Business Park, Bakewell, Derbyshire. DE45 1GT. www.peakecology.co.uk	DATUM	OSGB
		PROJECTION	BNG
		PLOT SIZE	A3
		SCALE	1:5,400

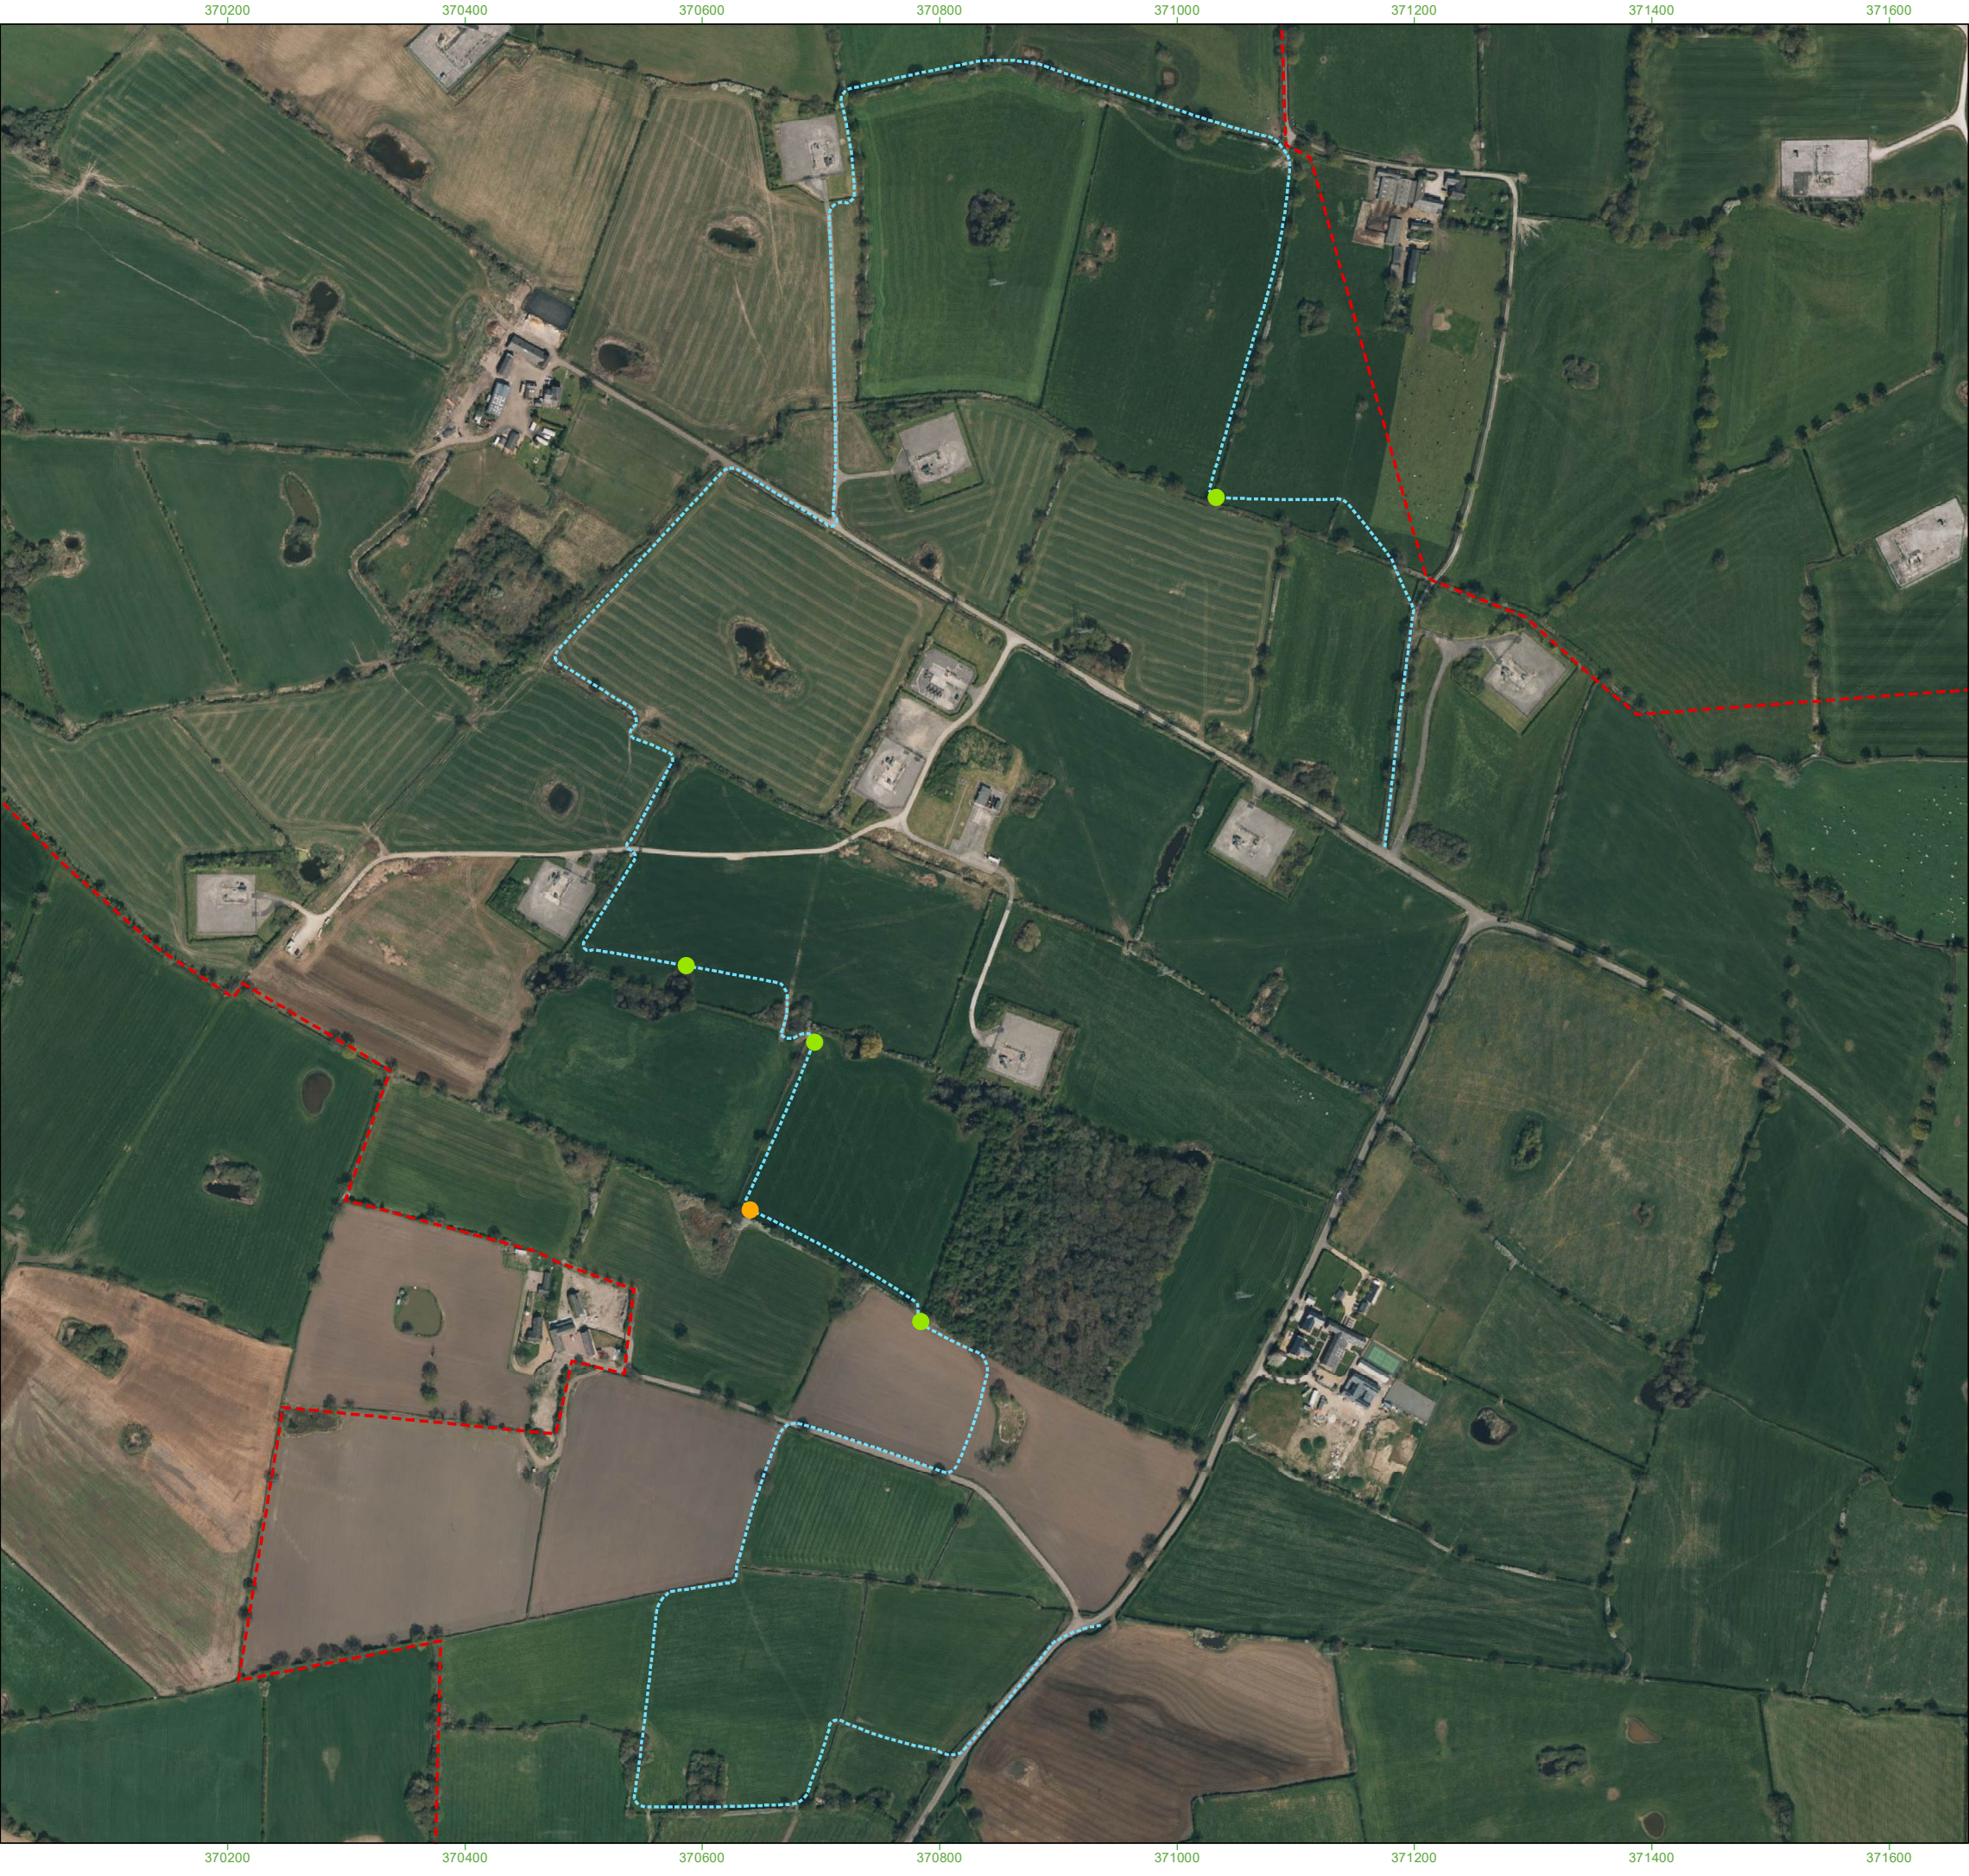

Survey Information

Site boundary

Transect route

Bat Transect - Results

Brown long-eared bat (0)

Common pipistrelle (4)

Soprano pipistrelle (1)

Myotis sp. (0)

Natterer's bat (0)

Noctule bat (0)

Source:
Ordnance Survey © Crown copyright 2025, All rights reserved. License Number 100049837.

N

0 25 50 100
Metres

PROJECT TITLE

STORENGY UK - STUBLACH SITE

DRAWING TITLE

Figure 1. Bat Transect Results Transect 3, Visit 1 - May 2025

VER	DATE	REMARKS	Drawn	Checked
1.1	08/08/25	Bat Transects	MP	ES

DRAWING NUMBER:

PeakEcology/StoreEnergyStublach/BatTansectTransect 3

peakecology LIMITED

ECOLOGICAL CONSULTANTS

Arden House,
Deepdale Business Park,
Bakewell,
Derbyshire,
DE45 1GT.
www.peakecology.co.uk

DATUM	OSGB
PROJECTION	BNG
PLOT SIZE	A3
SCALE	1:5,500