

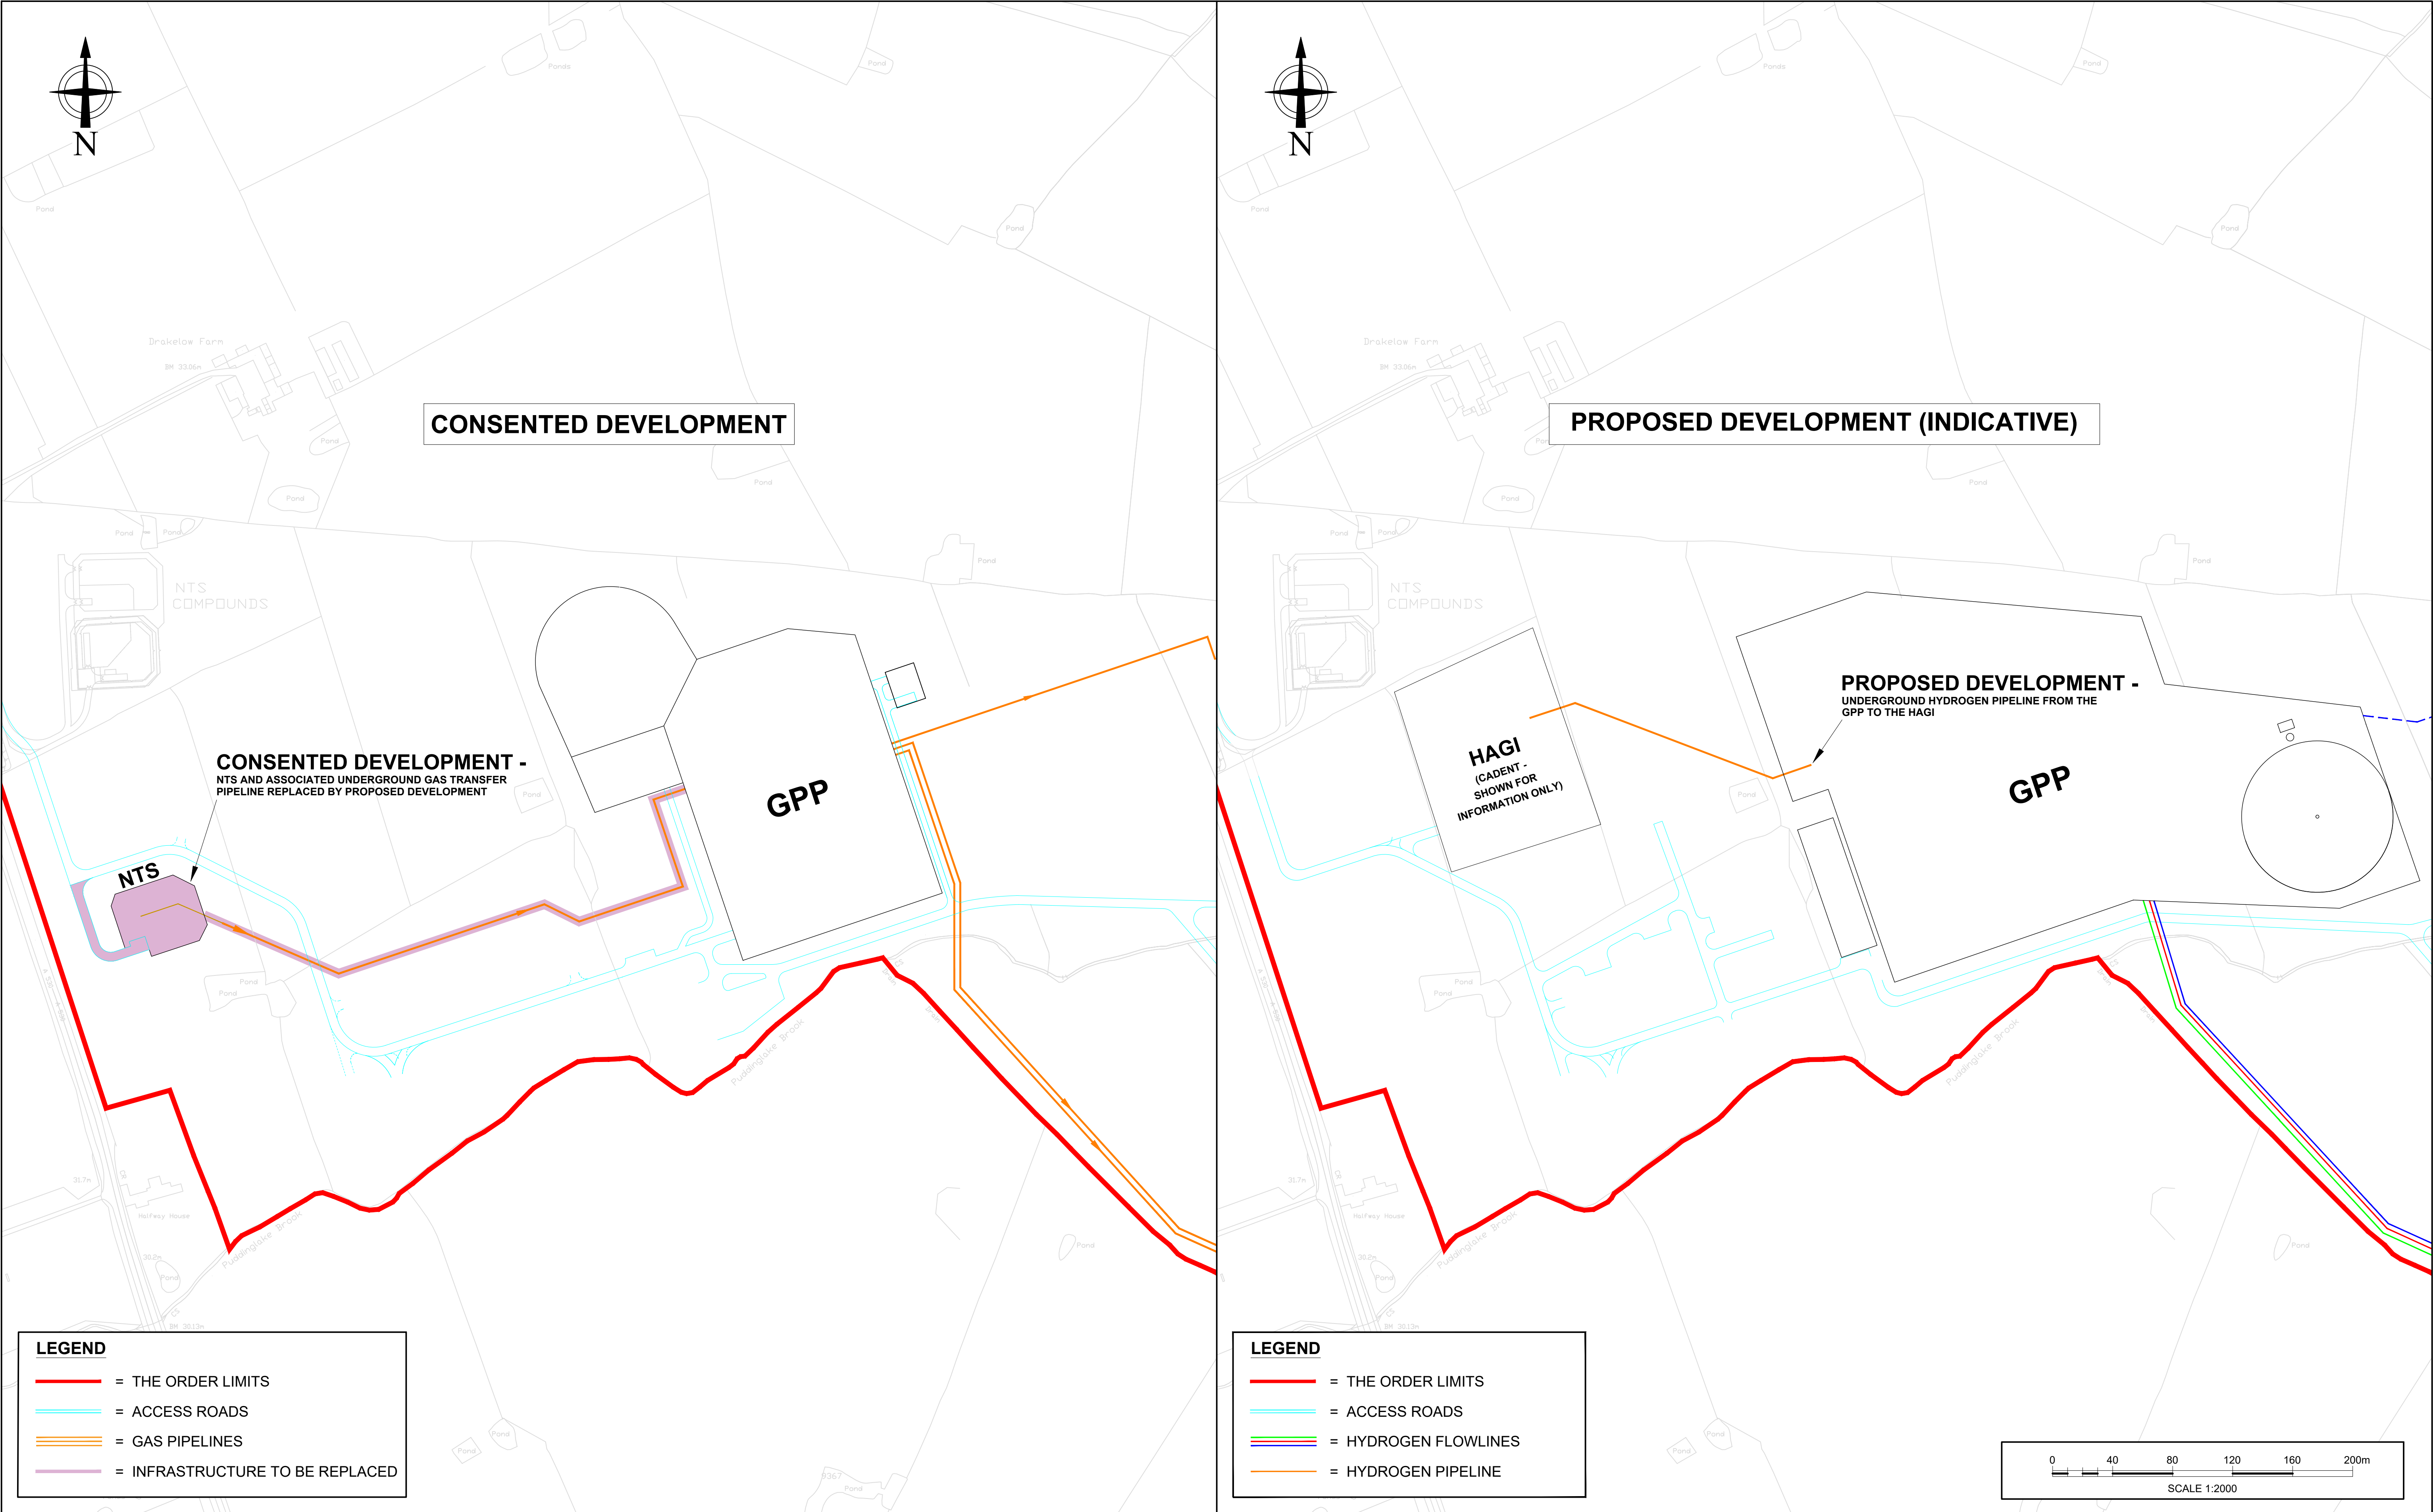


FIGURE 2.10 - HOLFORD BRINEFIELD - KGSP - GENERAL ARRANGEMENT SHOWING CONSENTED DEVELOPMENT NTS VS PROPOSED DEVELOPMENT HAGI									
THIS DRAWING IS PRIVATE AND CONFIDENTIAL AND IS THE PROPERTY OF KEUPER GAS STORAGE LIMITED.		KEUPER GAS STORAGE LIMITED		WARNING		DRAWN BY T.PARSONS		DATE 22/08/25	APPROVED BY C M
IT MUST NOT BE COPIED OR LENT WITHOUT THE CONSENT OF KEUPER GAS STORAGE LIMITED BRINE AND WATER SECTION AND MUST BE RETURNED WITH TENDER AND / OR ON COMPLETION OF ORDER.		BRINE AND WATER SECTION, NORTHWICH SITES, HOLFORD BRINEFIELD, LOSTOCK GRALAM, NORTHWICH, CHESHIRE, CW9 7TD.		THIS DRAWING HAS BEEN GENERATED USING C.A.D AUTHORISED COPYING AND MICROFILMING IS PERMITTED BUT UNDER NO CIRCUMSTANCES SHOULD REVISIONS BE MADE TO THE DRAWING EXCEPT BY UPDATING THE C.A.D MASTER IMAGE.		CHECKED BY C.RUSSELL		DATE 22/08/25	INST E
P1 ISSUED FOR PEIR		CR	22/08/25	IF ANY DOUBT EXISTS PLEASE CONTACT HOLFORD DRAWING OFFICE FOR CONFIRMATION OF CURRENT DRAWING STATUS		TEL:		ACC. No.	
REV ALTERATIONS		CHKD BY	DATE			EXT:		PROJECT No.	SCALE 1:2000
								WORKS PLANT REF.	SIZE A1
								APPLICATION No. EN0310001	
								DRAWING No. KEU-HYK1G-DRG-01-0056	REV P1