


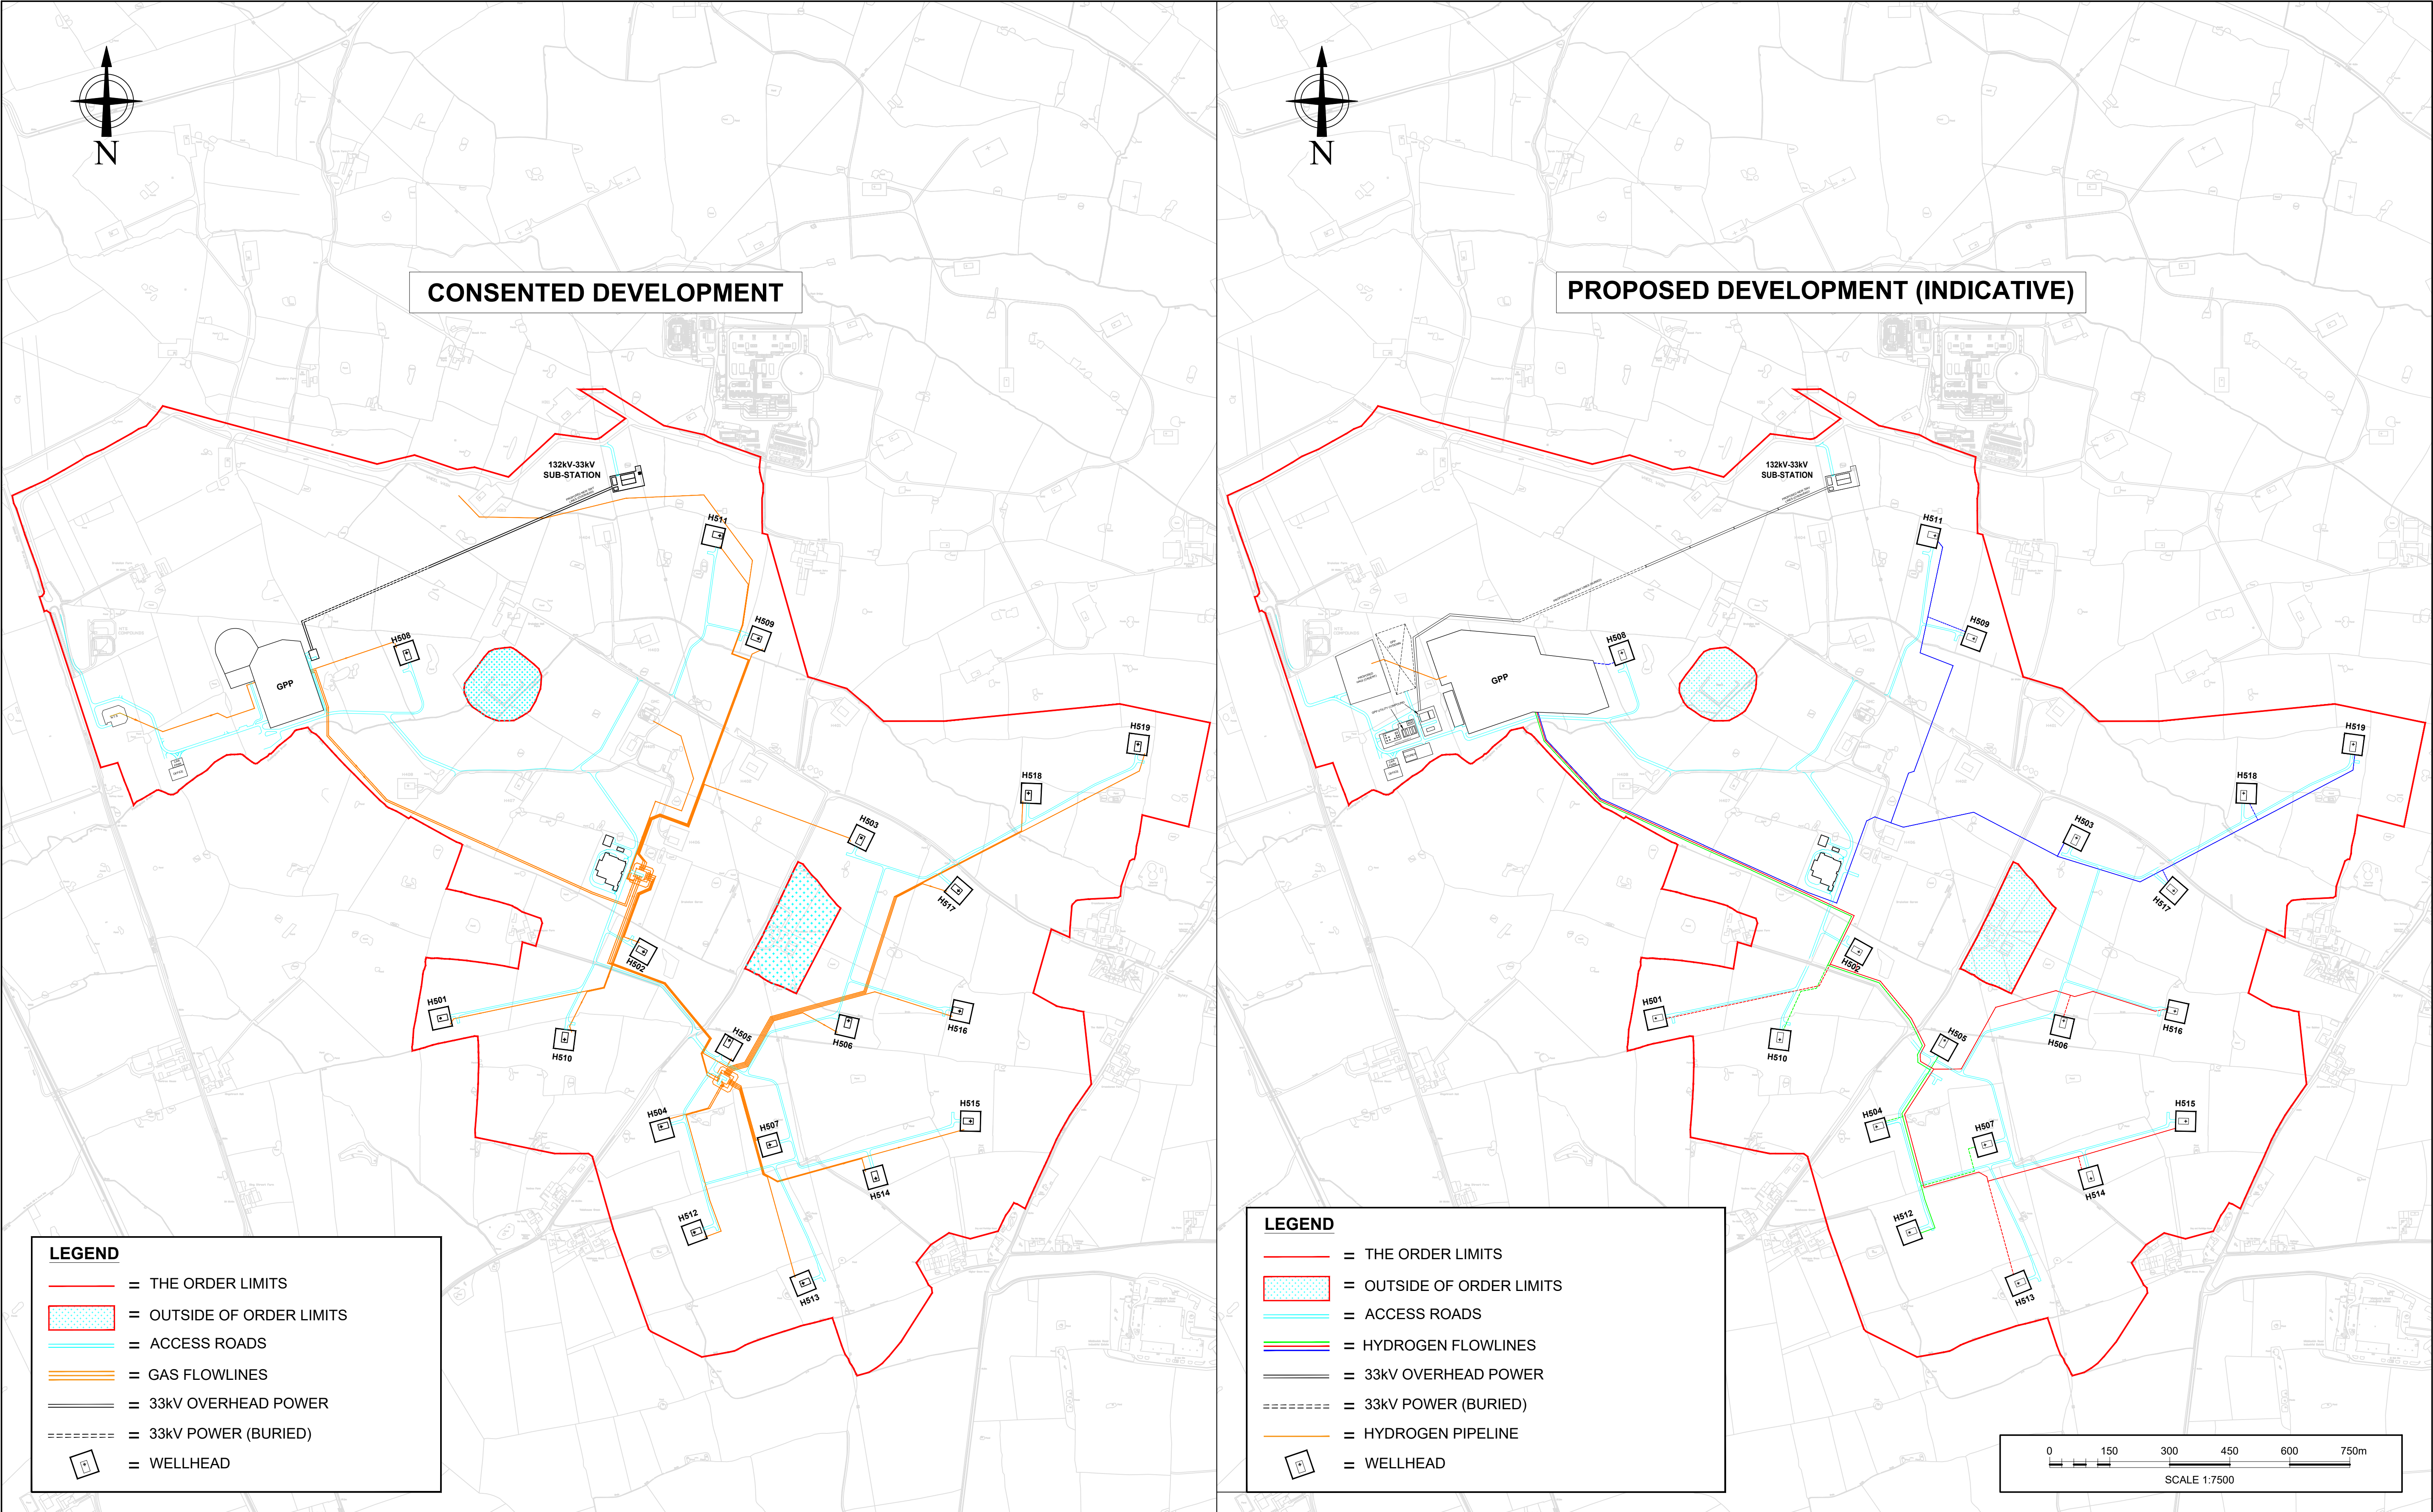

TITLE																	FIGURE 2.3 - HOLFORD BRINEFIELD - KGSP - GENERAL ARRANGEMENT SHOWING MAIN SITE - CONSENTED DEVELOPMENT VS PROPOSED DEVELOPMENT																
				THIS DRAWING IS PRIVATE AND CONFIDENTIAL AND IS THE PROPERTY OF KEUPER GAS STORAGE LIMITED.	KEUPER GAS STORAGE LIMITED	BRINE AND WATER SECTION, NORTHWICH SITES, HOLFORD BRINEFIELD, LOSTOCK GRALAM, NORTHWICH, CHESHIRE, CW9 7TD.	THIS DRAWING HAS BEEN GENERATED USING C.A.D AUTHORISED COPYING AND MICROFILMING IS PERMITTED BUT UNDER NO CIRCUMSTANCES SHOULD REVISIONS BE MADE TO THE DRAWING EXCEPT BY UPDATING THE C.A.D MASTER IMAGE.	DRAWN BY T.PARSONS	DATE 20/08/25	APPROVED BY		ACC. No.	PROJECT No.		SCALE 1:7500																		
										C	M		WORKS PLANT REF.	APPLICATION No. EN0310001	SIZE A1																		
										INST	E																						
P3	ISSUED FOR PEIR			CR	20/08/25			TEL:				GEOG. AREA (S)	DRAWING No. KEU-HYK1G-DRG-01-0028		REV P3																		
REV	ALTERATIONS			CHKD BY	DATE			EXT:																									