


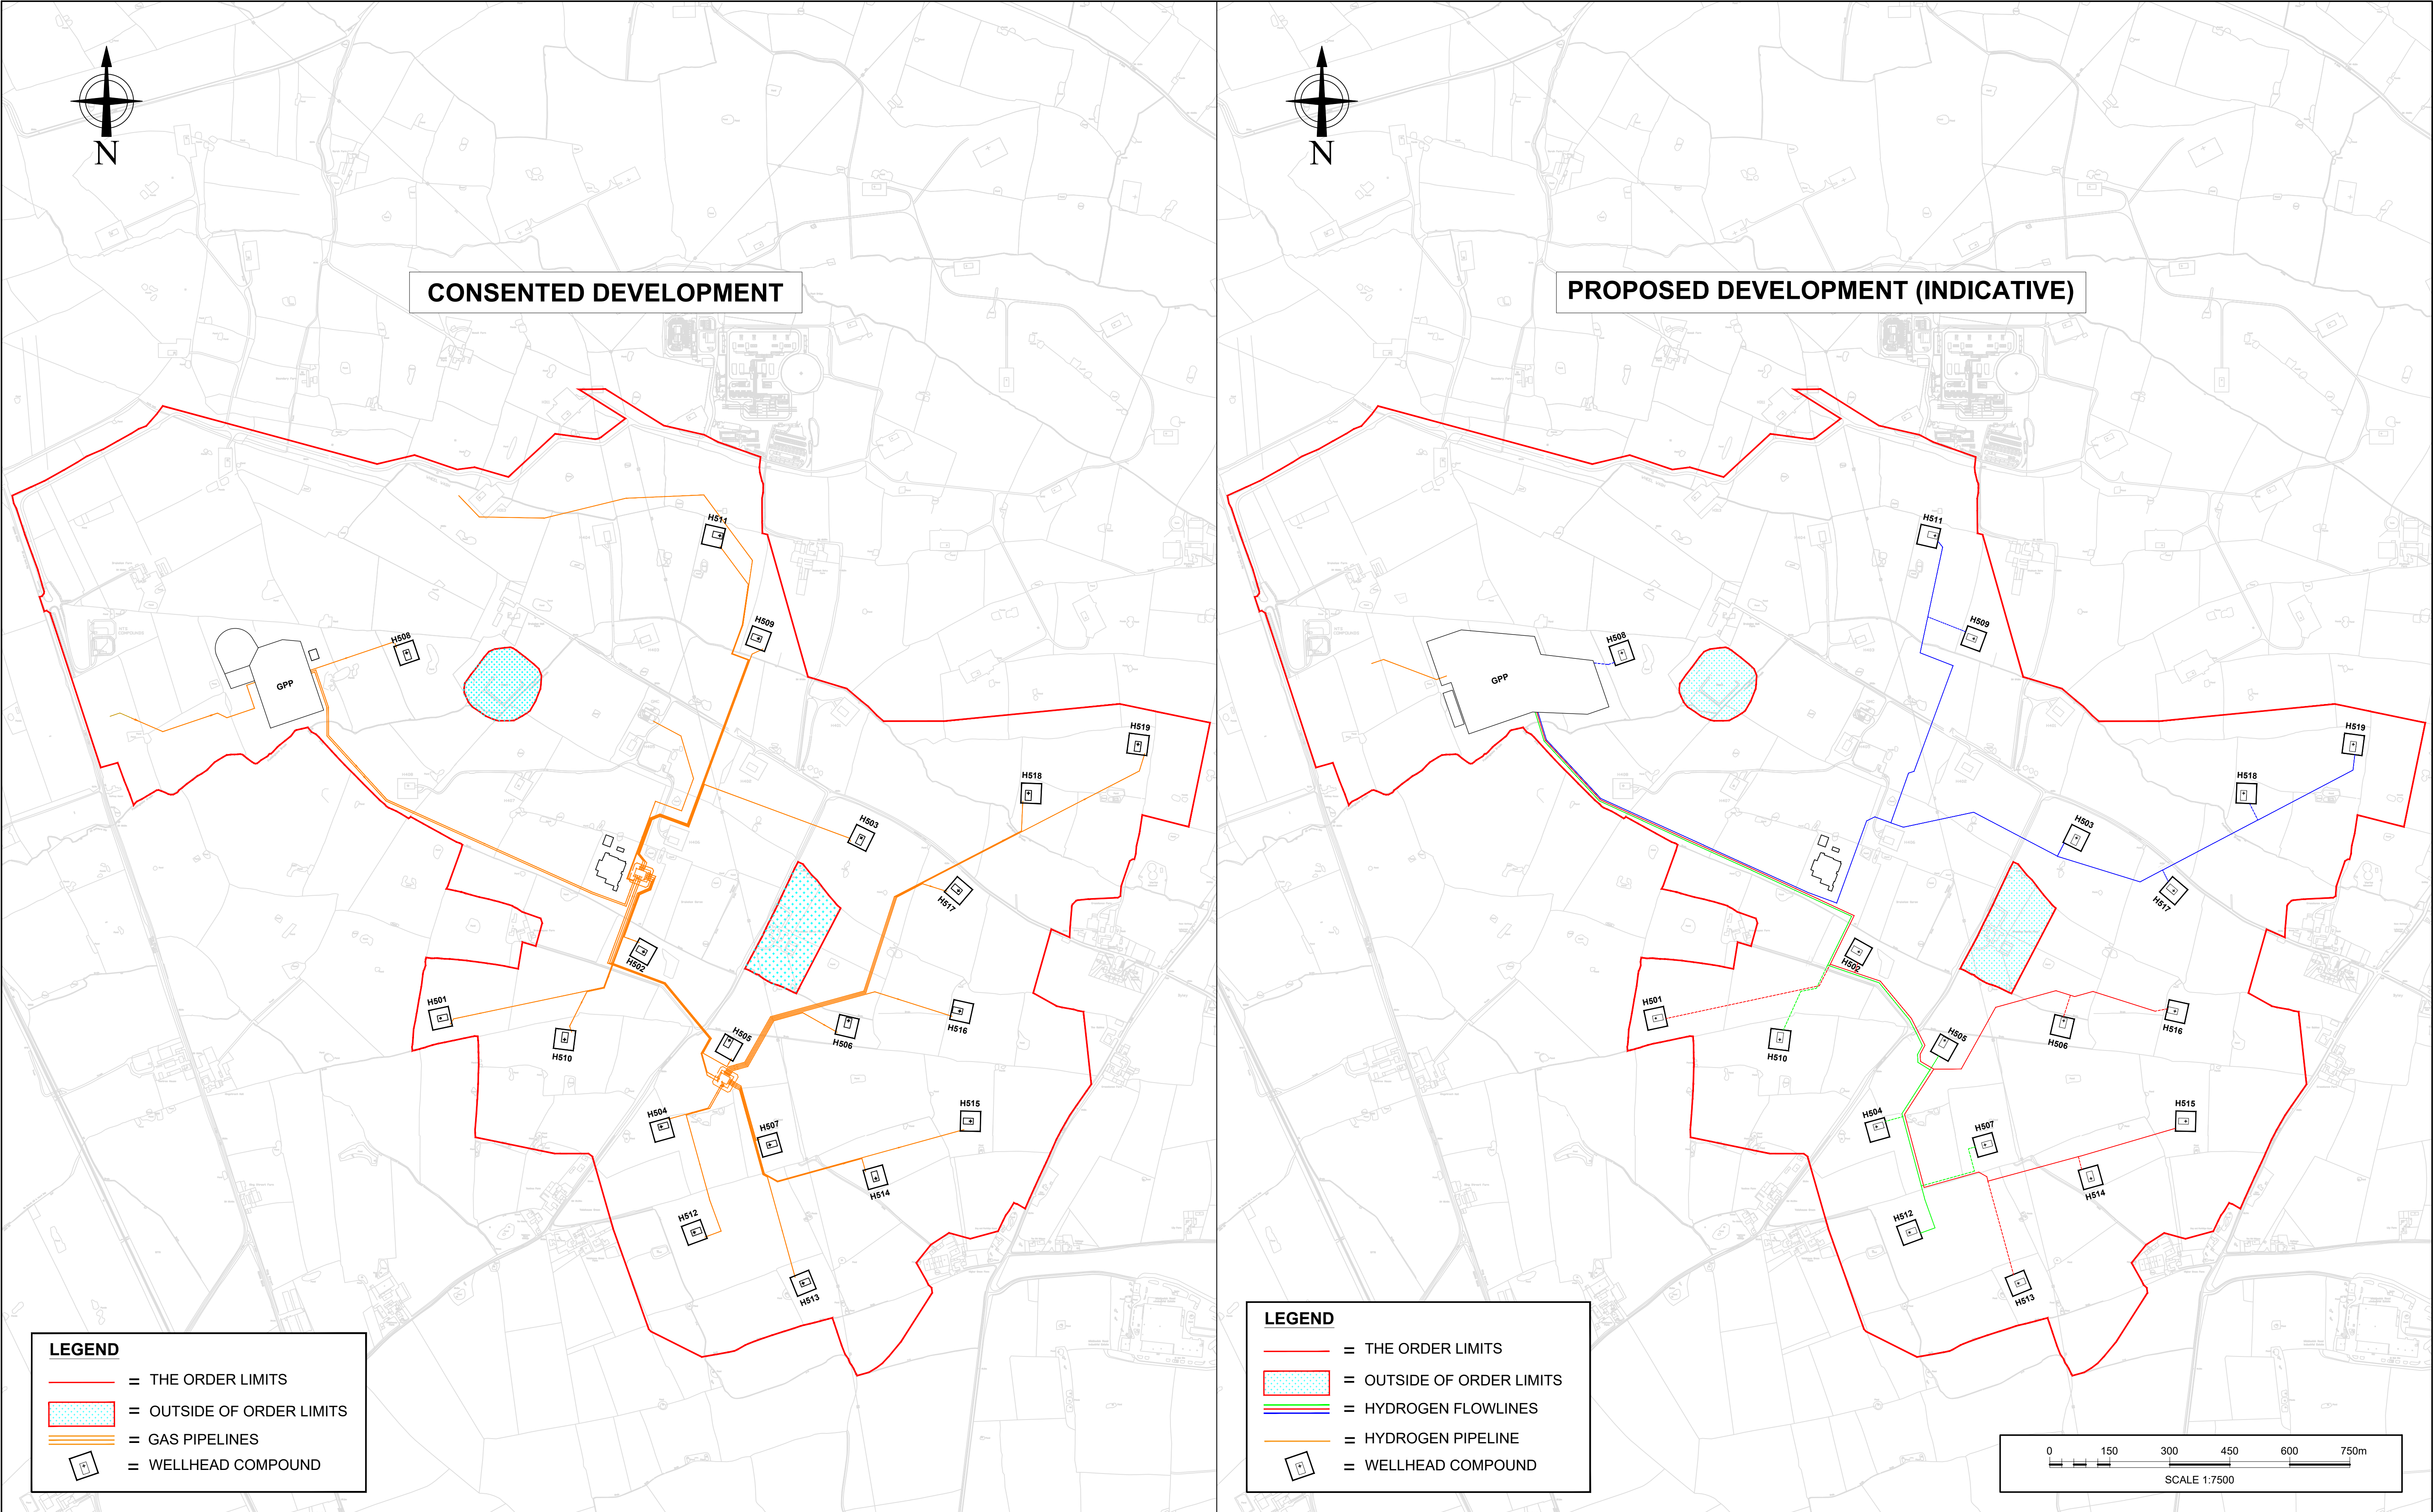

| FIGURE 2.4 - HOLFORD BRINEFIELD - KGSP - GENERAL ARRANGEMENT SHOWING CONSENTED DEVELOPMENT GAS PIPELINES VS PROPOSED DEVELOPMENT HYDROGEN FLOWLINES                                |                 |         |          |   |  |   |  |                       |                  |
|---|-----------------|---------|----------|---|--|---|--|-----------------------|------------------|
| THIS DRAWING IS PRIVATE AND CONFIDENTIAL AND IS THE PROPERTY OF KEUPER GAS STORAGE LIMITED.                                                                                        |                 |         |          | <b>KEUPER GAS STORAGE LIMITED</b>                                                                                 |  | <b>WARNING</b><br>THIS DRAWING HAS BEEN GENERATED USING C.A.D<br>AUTHORISED COPYING AND MICROFILMING IS PERMITTED<br>BUT UNDER NO CIRCUMSTANCES SHOULD REVISIONS BE<br>MADE TO THE DRAWING EXCEPT BY UPDATING THE C.A.D<br>MASTER IMAGE. |  | DRAWN BY<br>T.PARSONS | DATE<br>20/08/25 |
| IT MUST NOT BE COPIED OR LENT WITHOUT THE<br>CONSENT OF KEUPER GAS STORAGE LIMITED BRINE<br>AND WATER SECTION AND MUST BE RETURNED<br>WITH TENDER AND / OR ON COMPLETION OF ORDER. |                 |         |          | BRINE AND WATER SECTION, NORTHWICH SITES,<br>HOLFORD BRINEFIELD, LOSTOCK GRALAM,<br>NORTHWICH, CHESHIRE, CW9 7TD. |  | APPROVED BY<br>C M   |  | ACC. No.              | PROJECT No.      |
| P1   | ISSUED FOR PEIR | CR      | 20/08/25 |   |  | INST E   |  | WORKS                 | PLANT REF.       |
| REV   | ALTERATIONS     | CHKD BY | DATE     |   |  | TEL:   |  | GEOG. AREA (S)        | APPLICATION No.  |
|   |                 |         |          |   |  | EXT:   |  | DRAWING No.           |                  |
|   |                 |         |          |   |  |   |  | EN0310001             |                  |
|   |                 |         |          |   |  |   |  | KEU-HYK1G-DRG-01-0054 |                  |
|   |                 |         |          |   |  |   |  | SCALE<br>1:7500       |                  |
|   |                 |         |          |   |  |   |  | SIZE<br>A1            |                  |
|   |                 |         |          |   |  |   |  | REV<br>P1             |                  |