


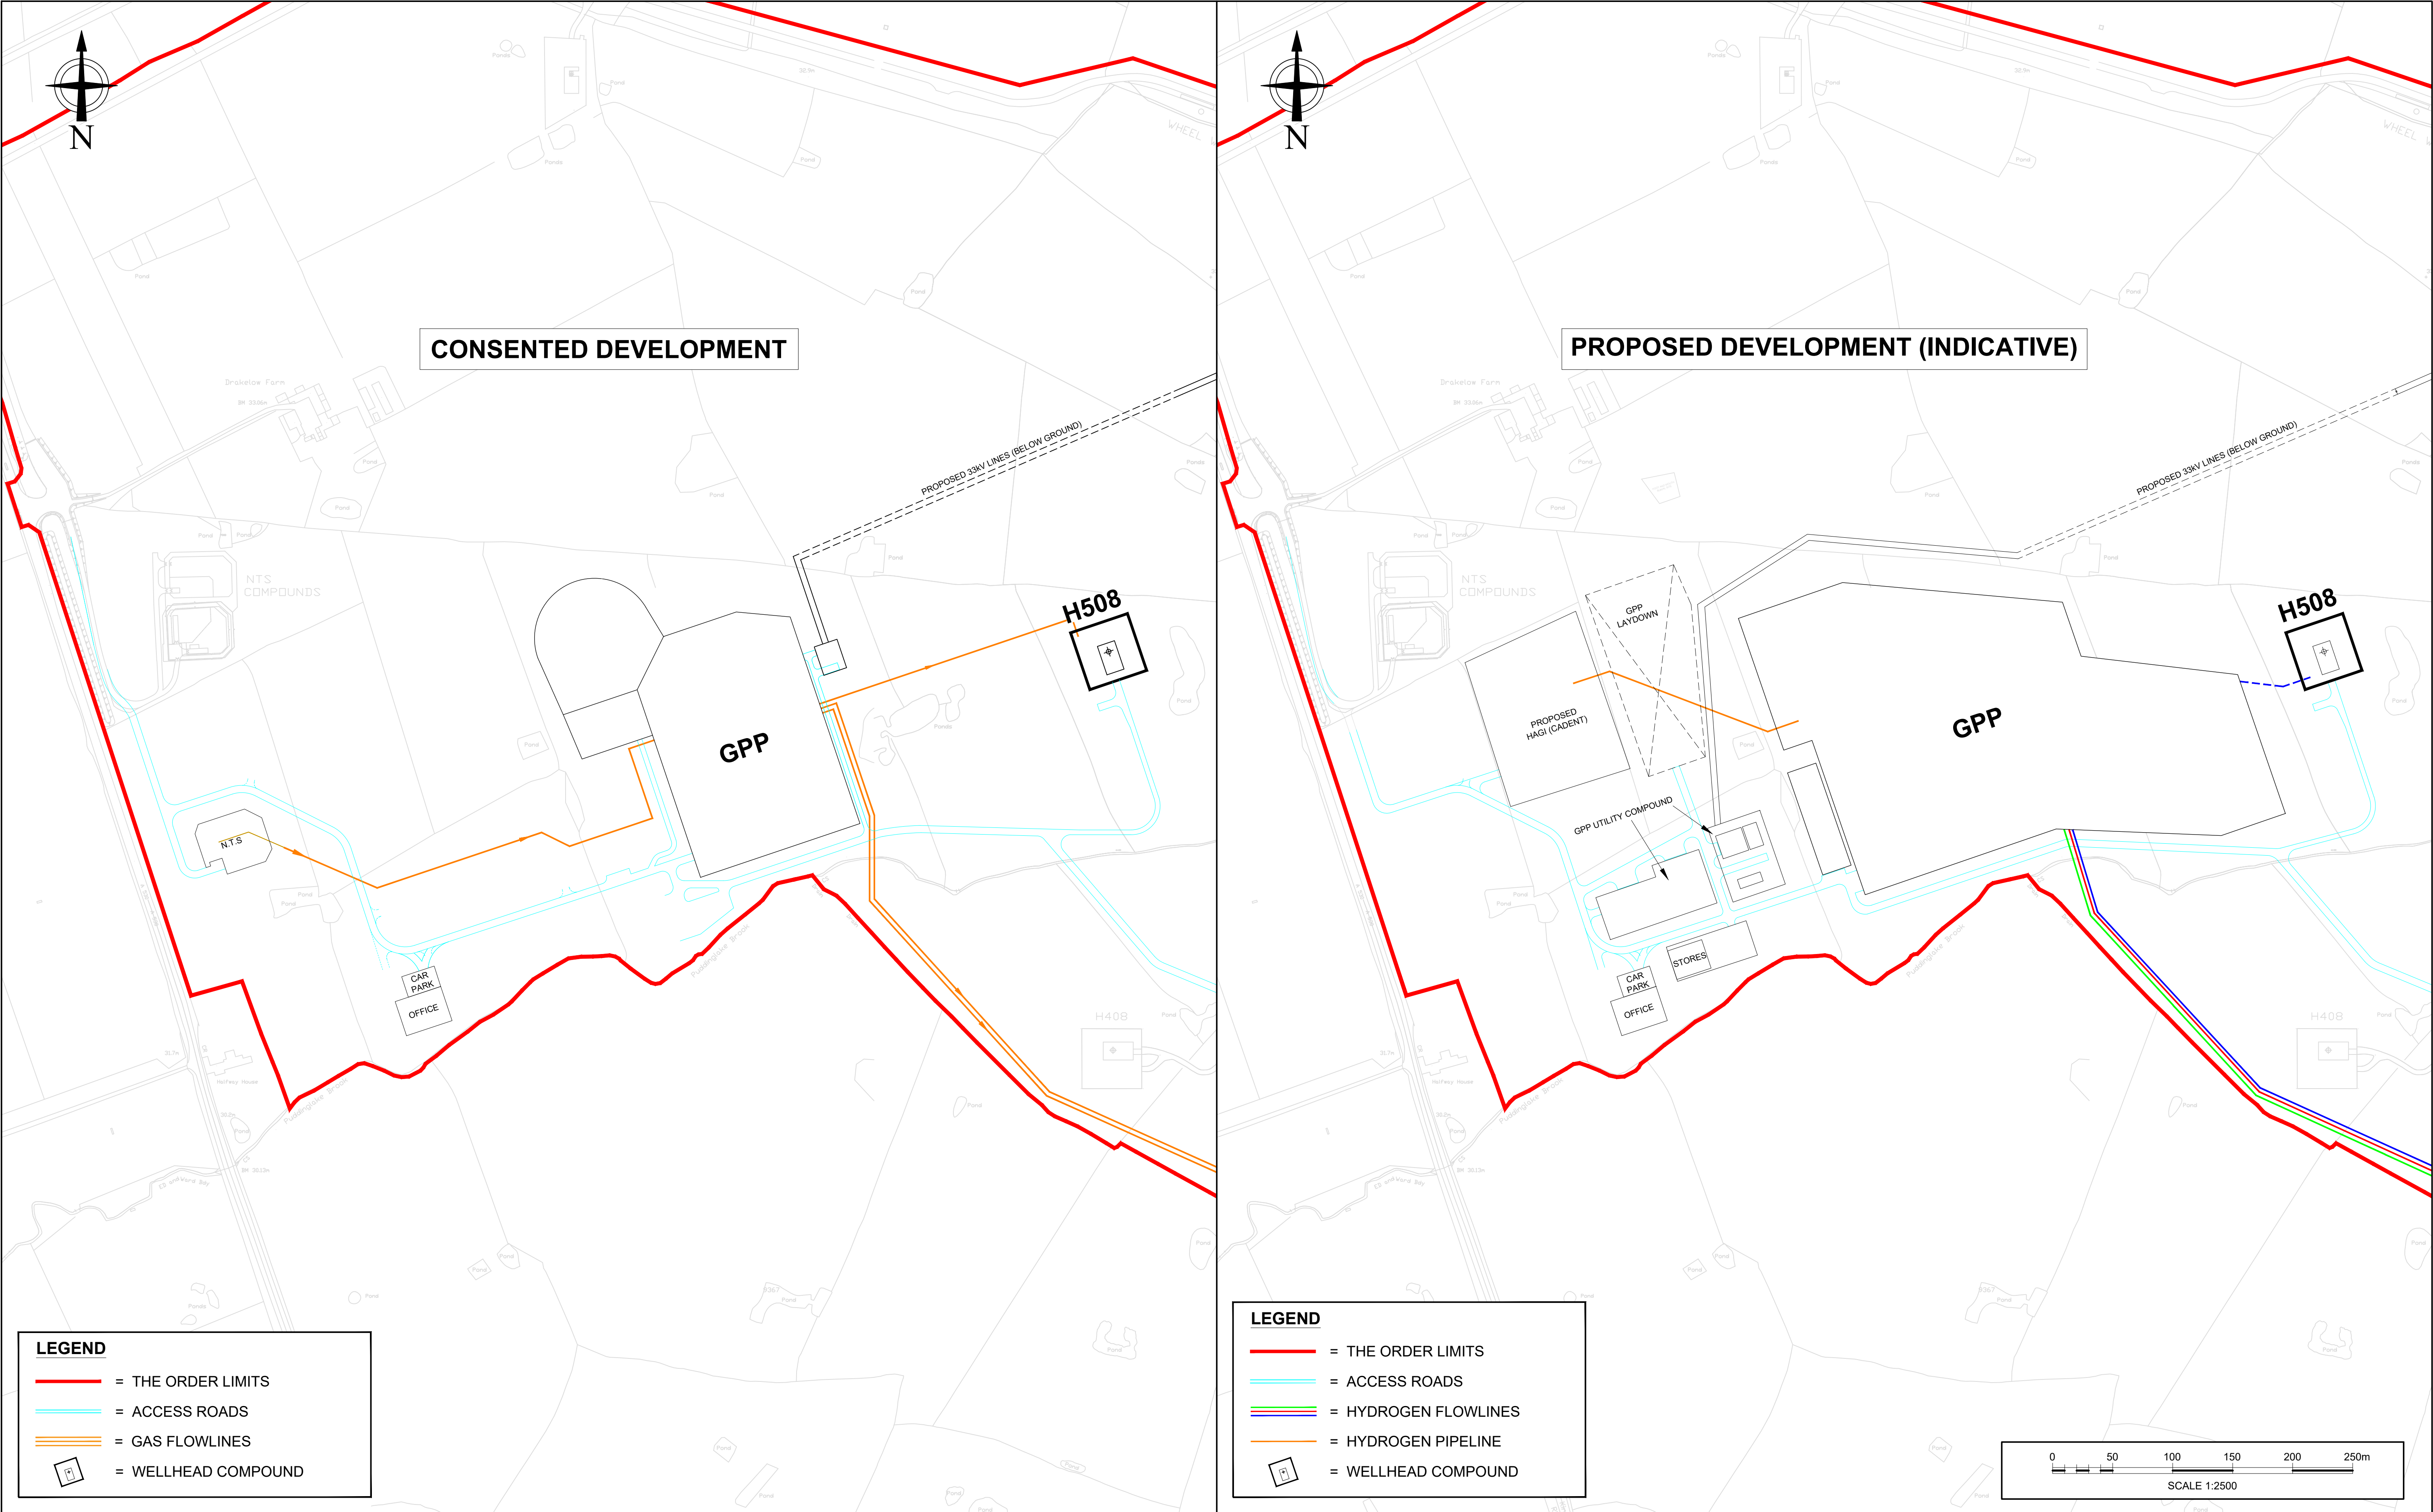

TITLE															
FIGURE 2.6 - HOLFORD BRINEFIELD - KGSP - GENERAL ARRANGEMENT SHOWING GPP AREA - CONSENTED DEVELOPMENT VS PROPOSED DEVELOPMENT															
				THIS DRAWING IS PRIVATE AND CONFIDENTIAL AND IS THE PROPERTY OF KEUPER GAS STORAGE LIMITED. IT MUST NOT BE COPIED OR LENT WITHOUT THE CONSENT OF KEUPER GAS STORAGE LIMITED BRINE AND WATER SECTION AND MUST BE RETURNED WITH TENDER AND / OR ON COMPLETION OF ORDER.	KEUPER GAS STORAGE LIMITED	BRINE AND WATER SECTION, NORTHWICH SITES, HOLFORD BRINEFIELD, LOSTOCK GRALAM, NORTHWICH, CHESHIRE, CW9 7TD.	WARNING THIS DRAWING HAS BEEN GENERATED USING C.A.D AUTHORISED COPYING AND MICROFILMING IS PERMITTED BUT UNDER NO CIRCUMSTANCES SHOULD REVISIONS BE MADE TO THE DRAWING EXCEPT BY UPDATING THE C.A.D MASTER IMAGE. IF ANY DOUBT EXISTS PLEASE CONTACT HOLFORD DRAWING OFFICE FOR CONFIRMATION OF CURRENT DRAWING STATUS	DRAWN BY T.PARSONS	DATE 20/08/25	APPROVED BY C M		ACC. No.	PROJECT No.	SCALE 1:2500	
								CHECKED BY C.RUSSELL	DATE 20/08/25	INST E	WORKS PLANT REF.	APPLICATION No. EN0310001			SIZE A1
P3	ISSUED FOR PEIR	CR	20/08/25									DRAWING No. KEU-HYK1G-DRG-01-0002			REV P3
REV	ALTERATIONS	CHKD BY	DATE												