


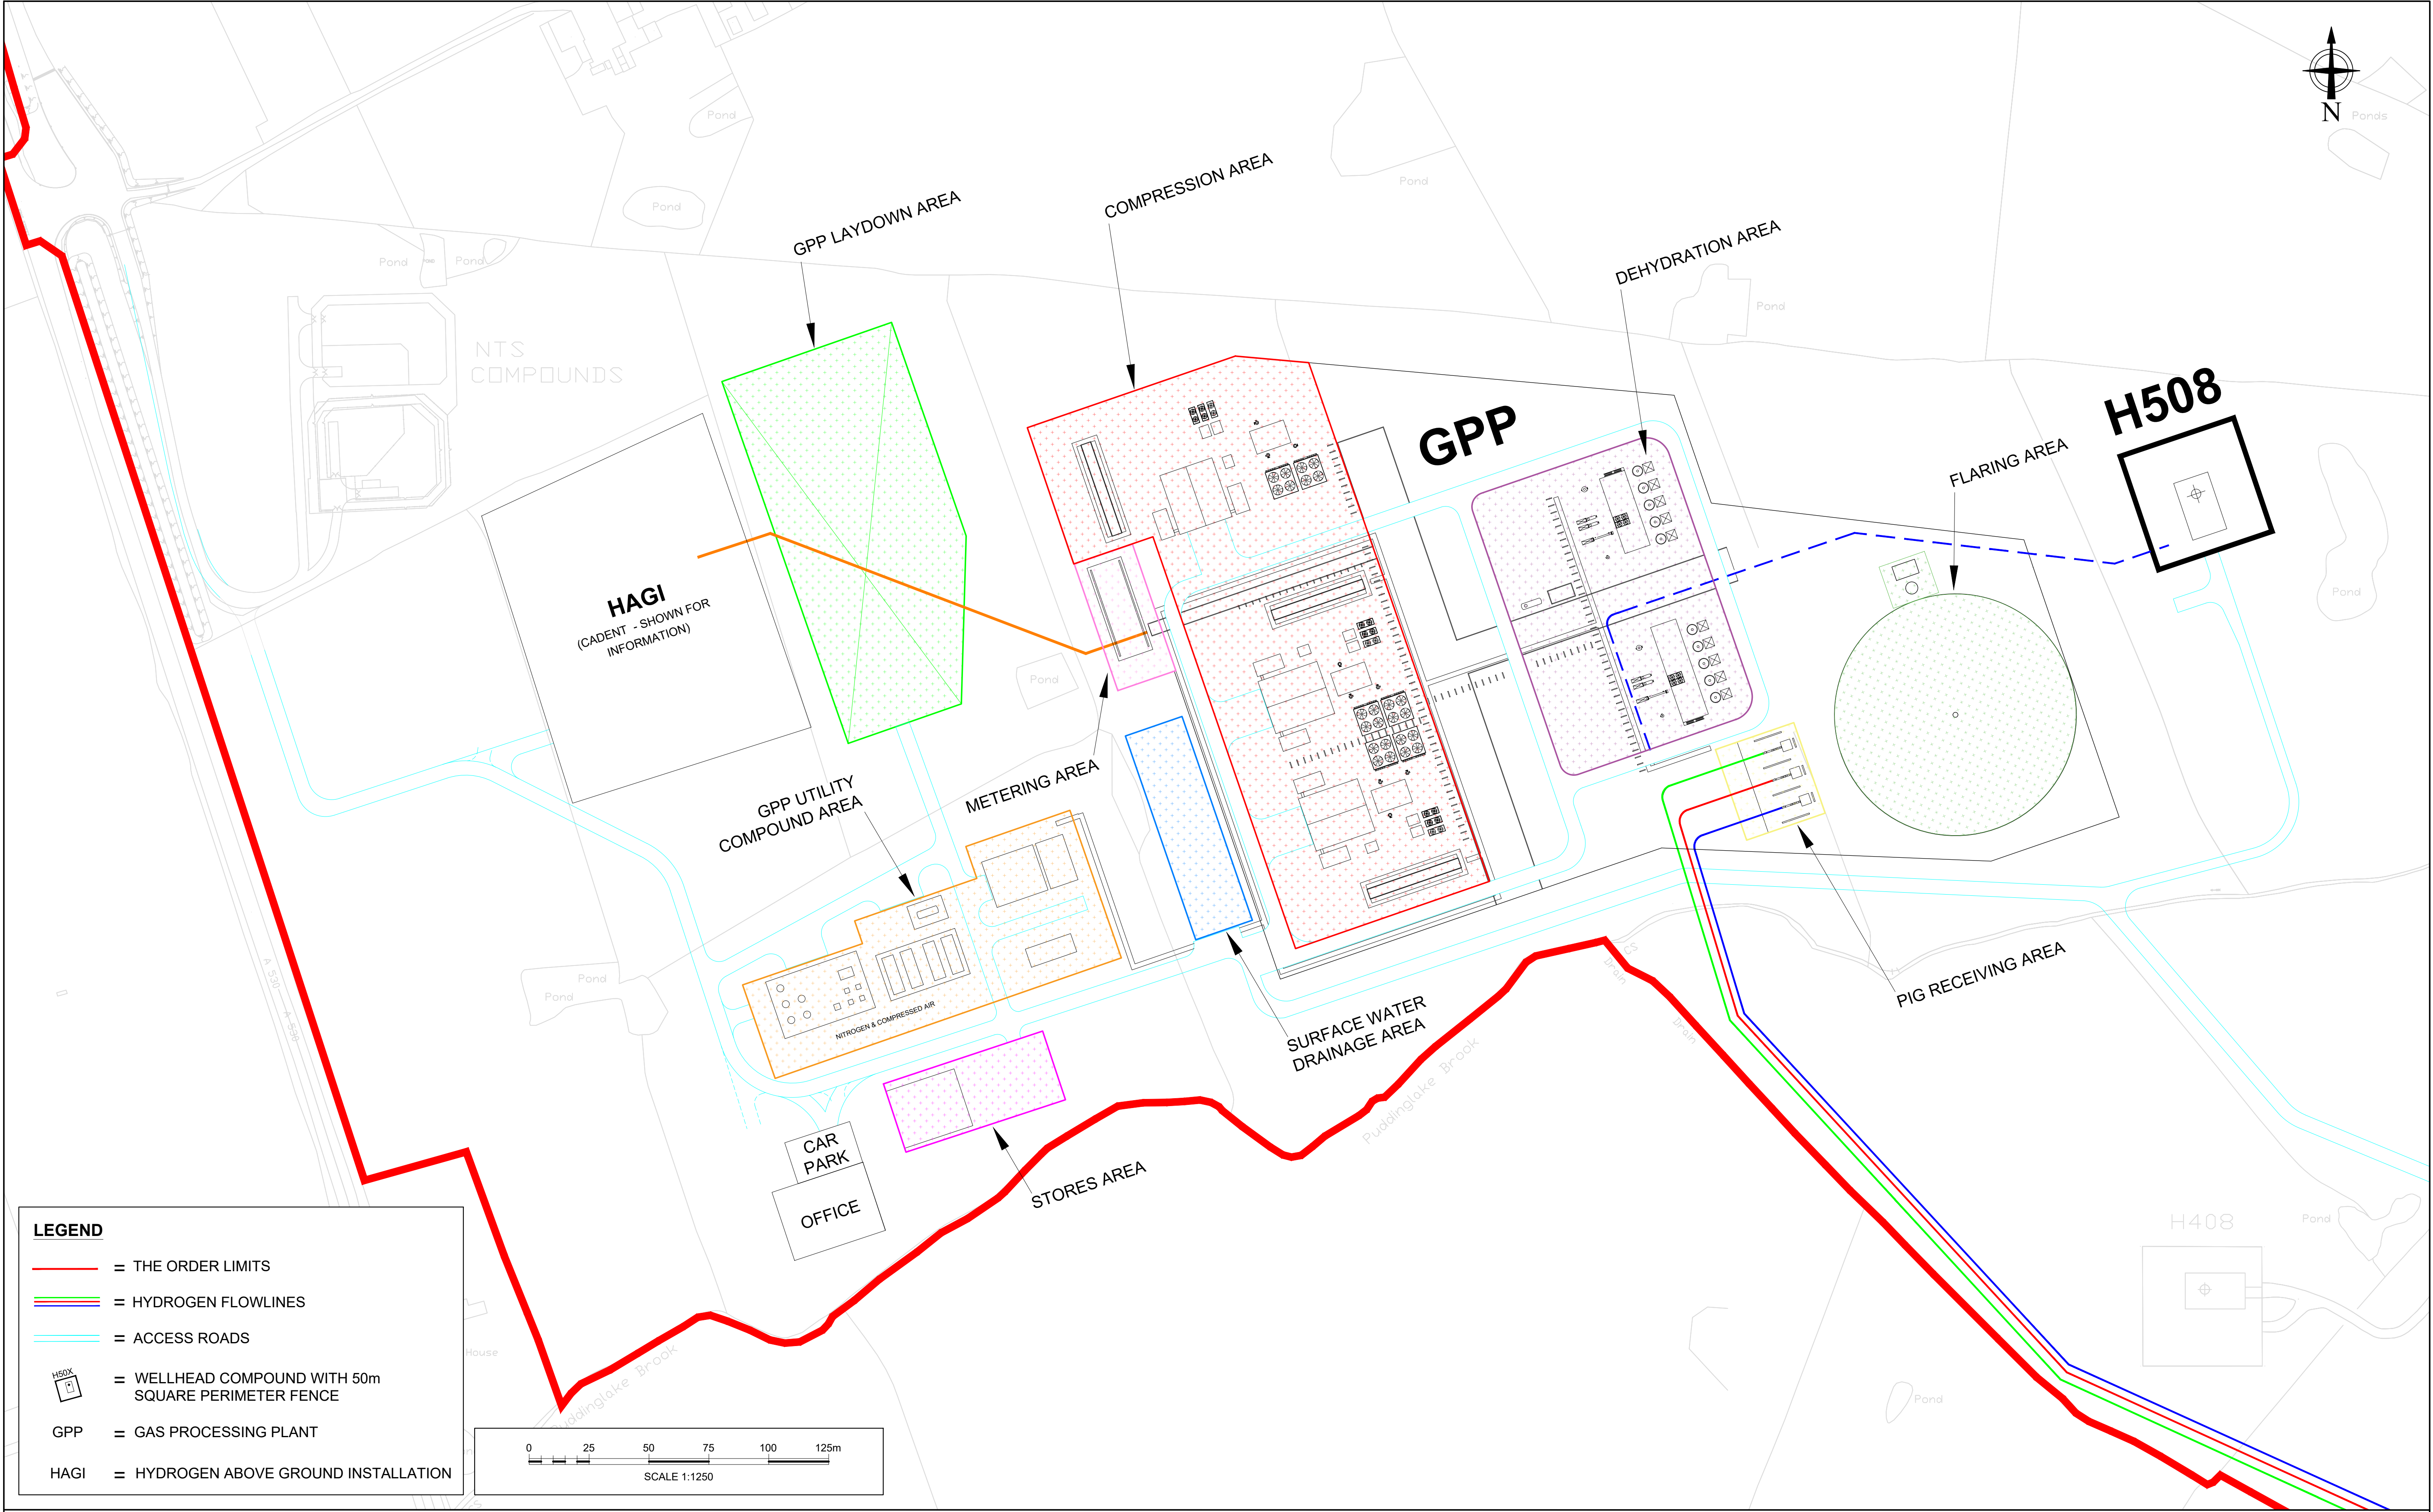

TITLE				FIGURE 2.7 - HOLFORD BRINEFIELD - KGSP - MAIN EQUIPMENT AREAS														
				THIS DRAWING IS PRIVATE AND CONFIDENTIAL AND IS THE PROPERTY OF KEUPER GAS STORAGE LIMITED. IT MUST NOT BE COPIED OR LENT WITHOUT THE CONSENT OF KEUPER GAS STORAGE LIMITED BRINE AND WATER SECTION AND MUST BE RETURNED WITH TENDER AND / OR ON COMPLETION OF ORDER.	KEUPER GAS STORAGE LIMITED BRINE AND WATER SECTION, NORTHWICH SITES, HOLFORD BRINEFIELD, LOSTOCK GRALAM, NORTHWICH, CHESHIRE, CW9 7TD.	WARNING THIS DRAWING HAS BEEN GENERATED USING C.A.D AUTHORISED COPYING AND MICROFILMING IS PERMITTED BUT UNDER NO CIRCUMSTANCES SHOULD REVISIONS BE MADE TO THE DRAWING EXCEPT BY UPDATING THE C.A.D MASTER IMAGE. IF ANY DOUBT EXISTS PLEASE CONTACT HOLFORD DRAWING OFFICE FOR CONFIRMATION OF CURRENT DRAWING STATUS	DRAWN BY	DATE	APPROVED BY		ACC. No.		PROJECT No.		SCALE			
							T.PARSONS	20/08/25	C	M					1:1250			
							CHECKED BY	DATE	INST		WORKS	PLANT REF.	APPLICATION No.		SIZE			
P1	ISSUED FOR PEIR	CR	20/08/25				C.RUSSELL	20/08/25					EN0310001		A1			
REV	ALTERATIONS	CHKD BY	DATE				TEL:		E		GEOG. AREA (S)		DRAWING No.		REV			
							EXT:				KEU-HYK1G-DRG-01-0053		P1					