


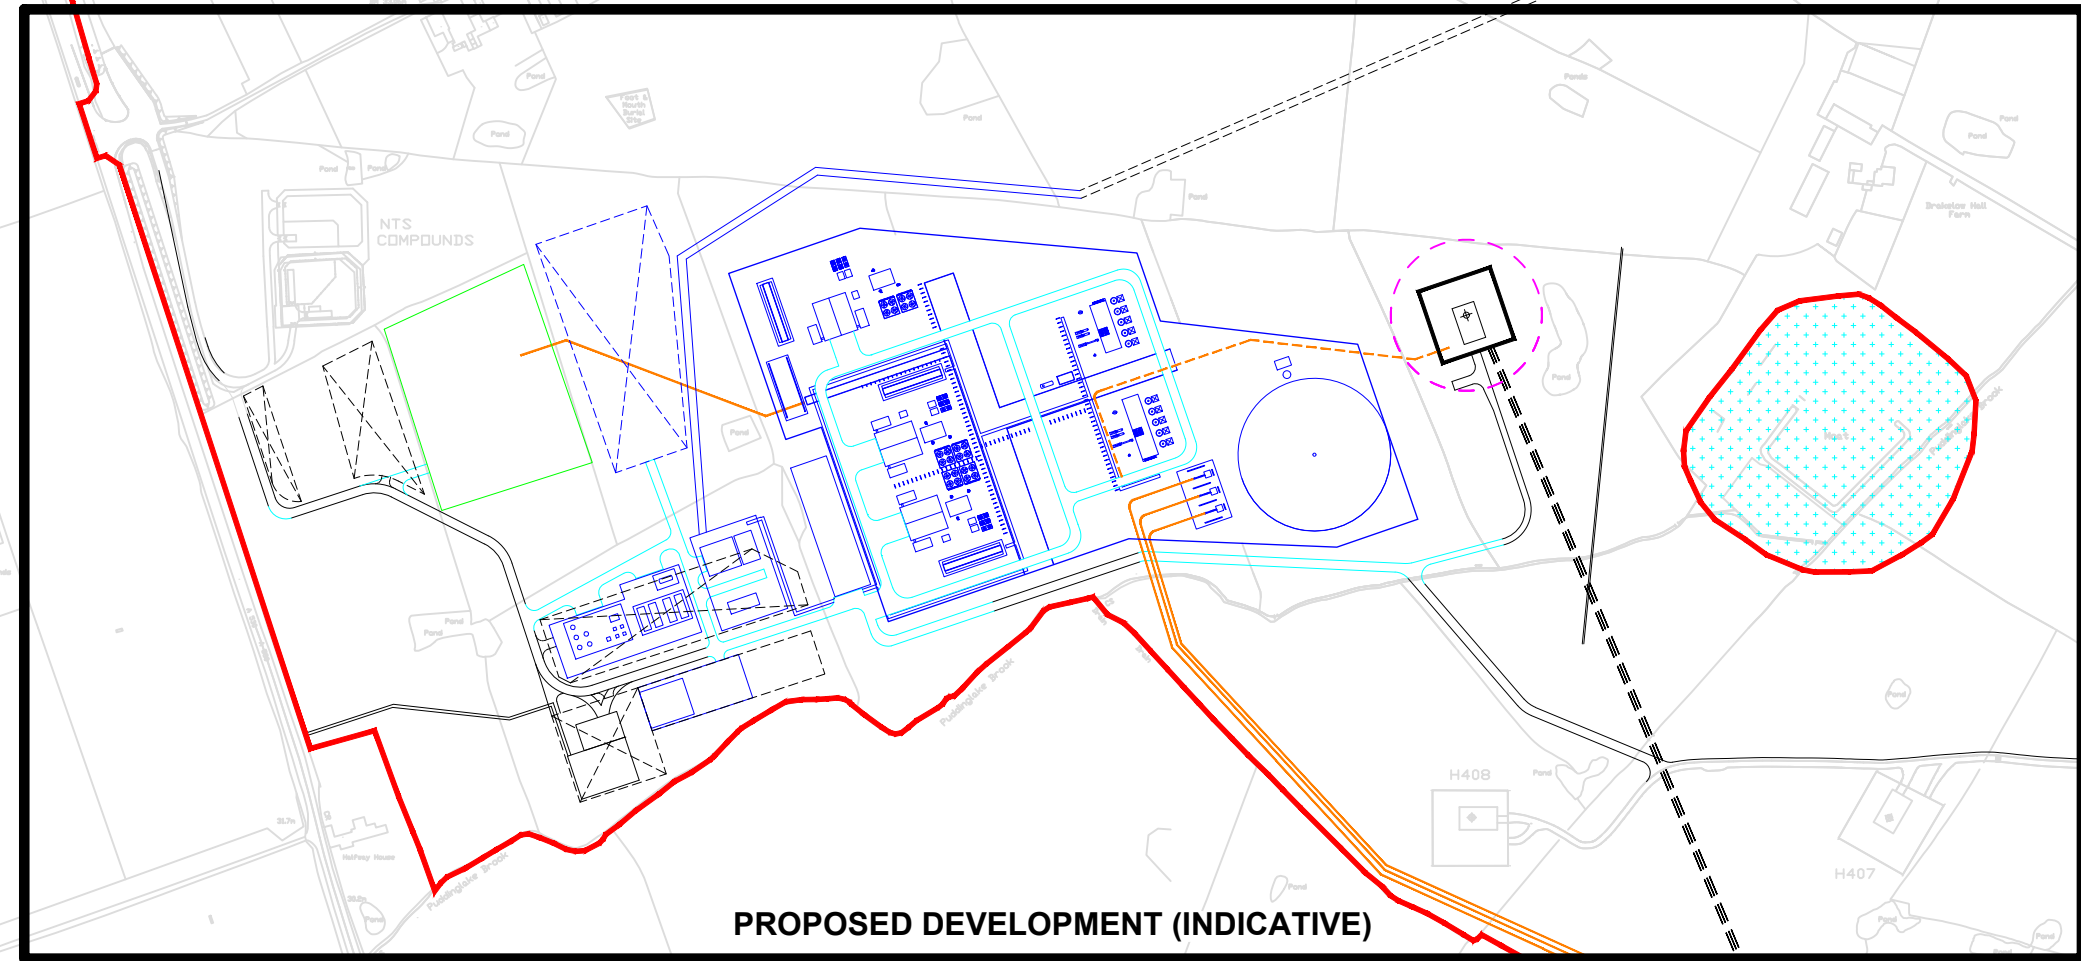

LEGEND

CONSENTED DEVELOPMENT

- = THE ORDER LIMITS
- = OUTSIDE OF ORDER LIMITS
- = CONSENTED DEVELOPMENT ACCESS ROADS (RETAINED WITHOUT CHANGE)
- = CONSENTED DEVELOPMENT INFRASTRUCTURE (RETAINED WITHOUT CHANGE)
- = CONSENTED DEVELOPMENT SOLUTION MINING PIPELINES (RETAINED WITHOUT CHANGE)
- = CONSENTED CAVITY OUTLINE (RETAINED WITHOUT CHANGE)

PROPOSED DEVELOPMENT (INDICATIVE)

- = HYDROGEN FLOWLINES
- = GAS PROCESSING PLANT (GPP) AREA INFRASTRUCTURE
- = ACCESS ROADS
- = CADENT INFRASTRUCTURE (SHOWN FOR INFORMATION)

